



ASHBOURNE - INTERIM WASTEWATER TREATMENT SCHEME AREA OF OPERATIONS

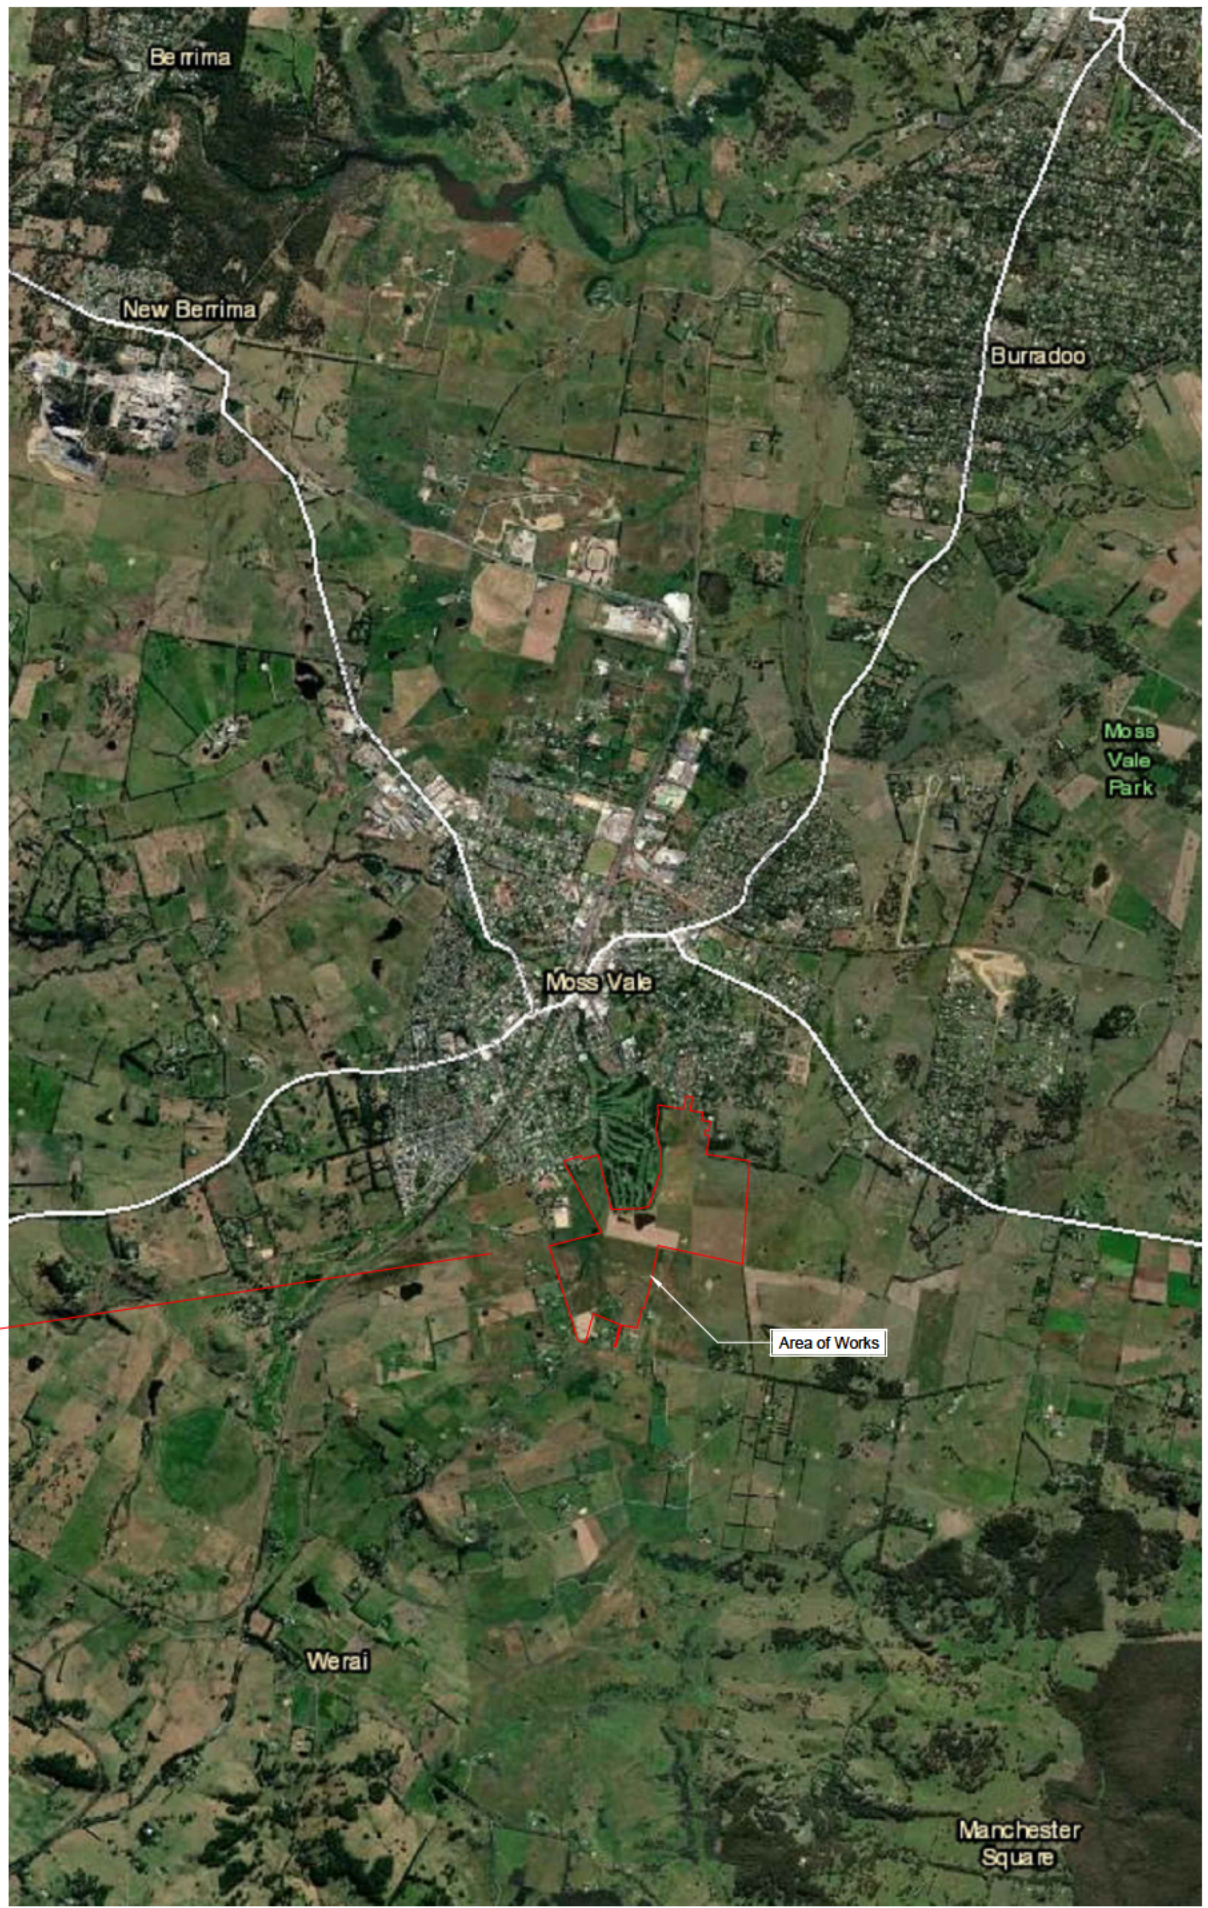

| DRAWING SCHEDULE | |
|------------------|---|
| PAGE NO. | DRAWING TITLE |
| 01 | COVER SHEET, LOCALITY PLAN AND DRAWING SCHEDULE |
| 02 | AREA OF OPERATIONS - LOCAL GOVERNMENT BOUNDARY |
| 03 | AREA OF OPERATIONS - LOT AND DP IDENTIFICATION |
| 04 | AREA OF OPERATIONS - BOUNDARY OF OPERATIONS |
| | |
| | |
| | | | | | |
|--|--|--|--|---|--|
| JOB STATUS CONCEPT | | PROJECT ASHBOURNE DEVELOPMENT, MOSS VALE - INTERIM WASTEWATER TREATMENT PLANT | | CLIENT  building a healthy lifestyle | |
| DRAWING TITLE COVER SHEET, LOCALITY PLAN AND DRAWING SCHEDULE | | | | | |
| REV. A | DRAWING NO. ASH-IWWTS-G-0001 | SCALE: NTS | DISCLAIMER ALL DIMENSIONS TO BE CHECKED ON SITE BY CONTRACTOR PRIOR TO CONSTRUCTION. USE WRITTEN DIMENSIONS ONLY. | | |

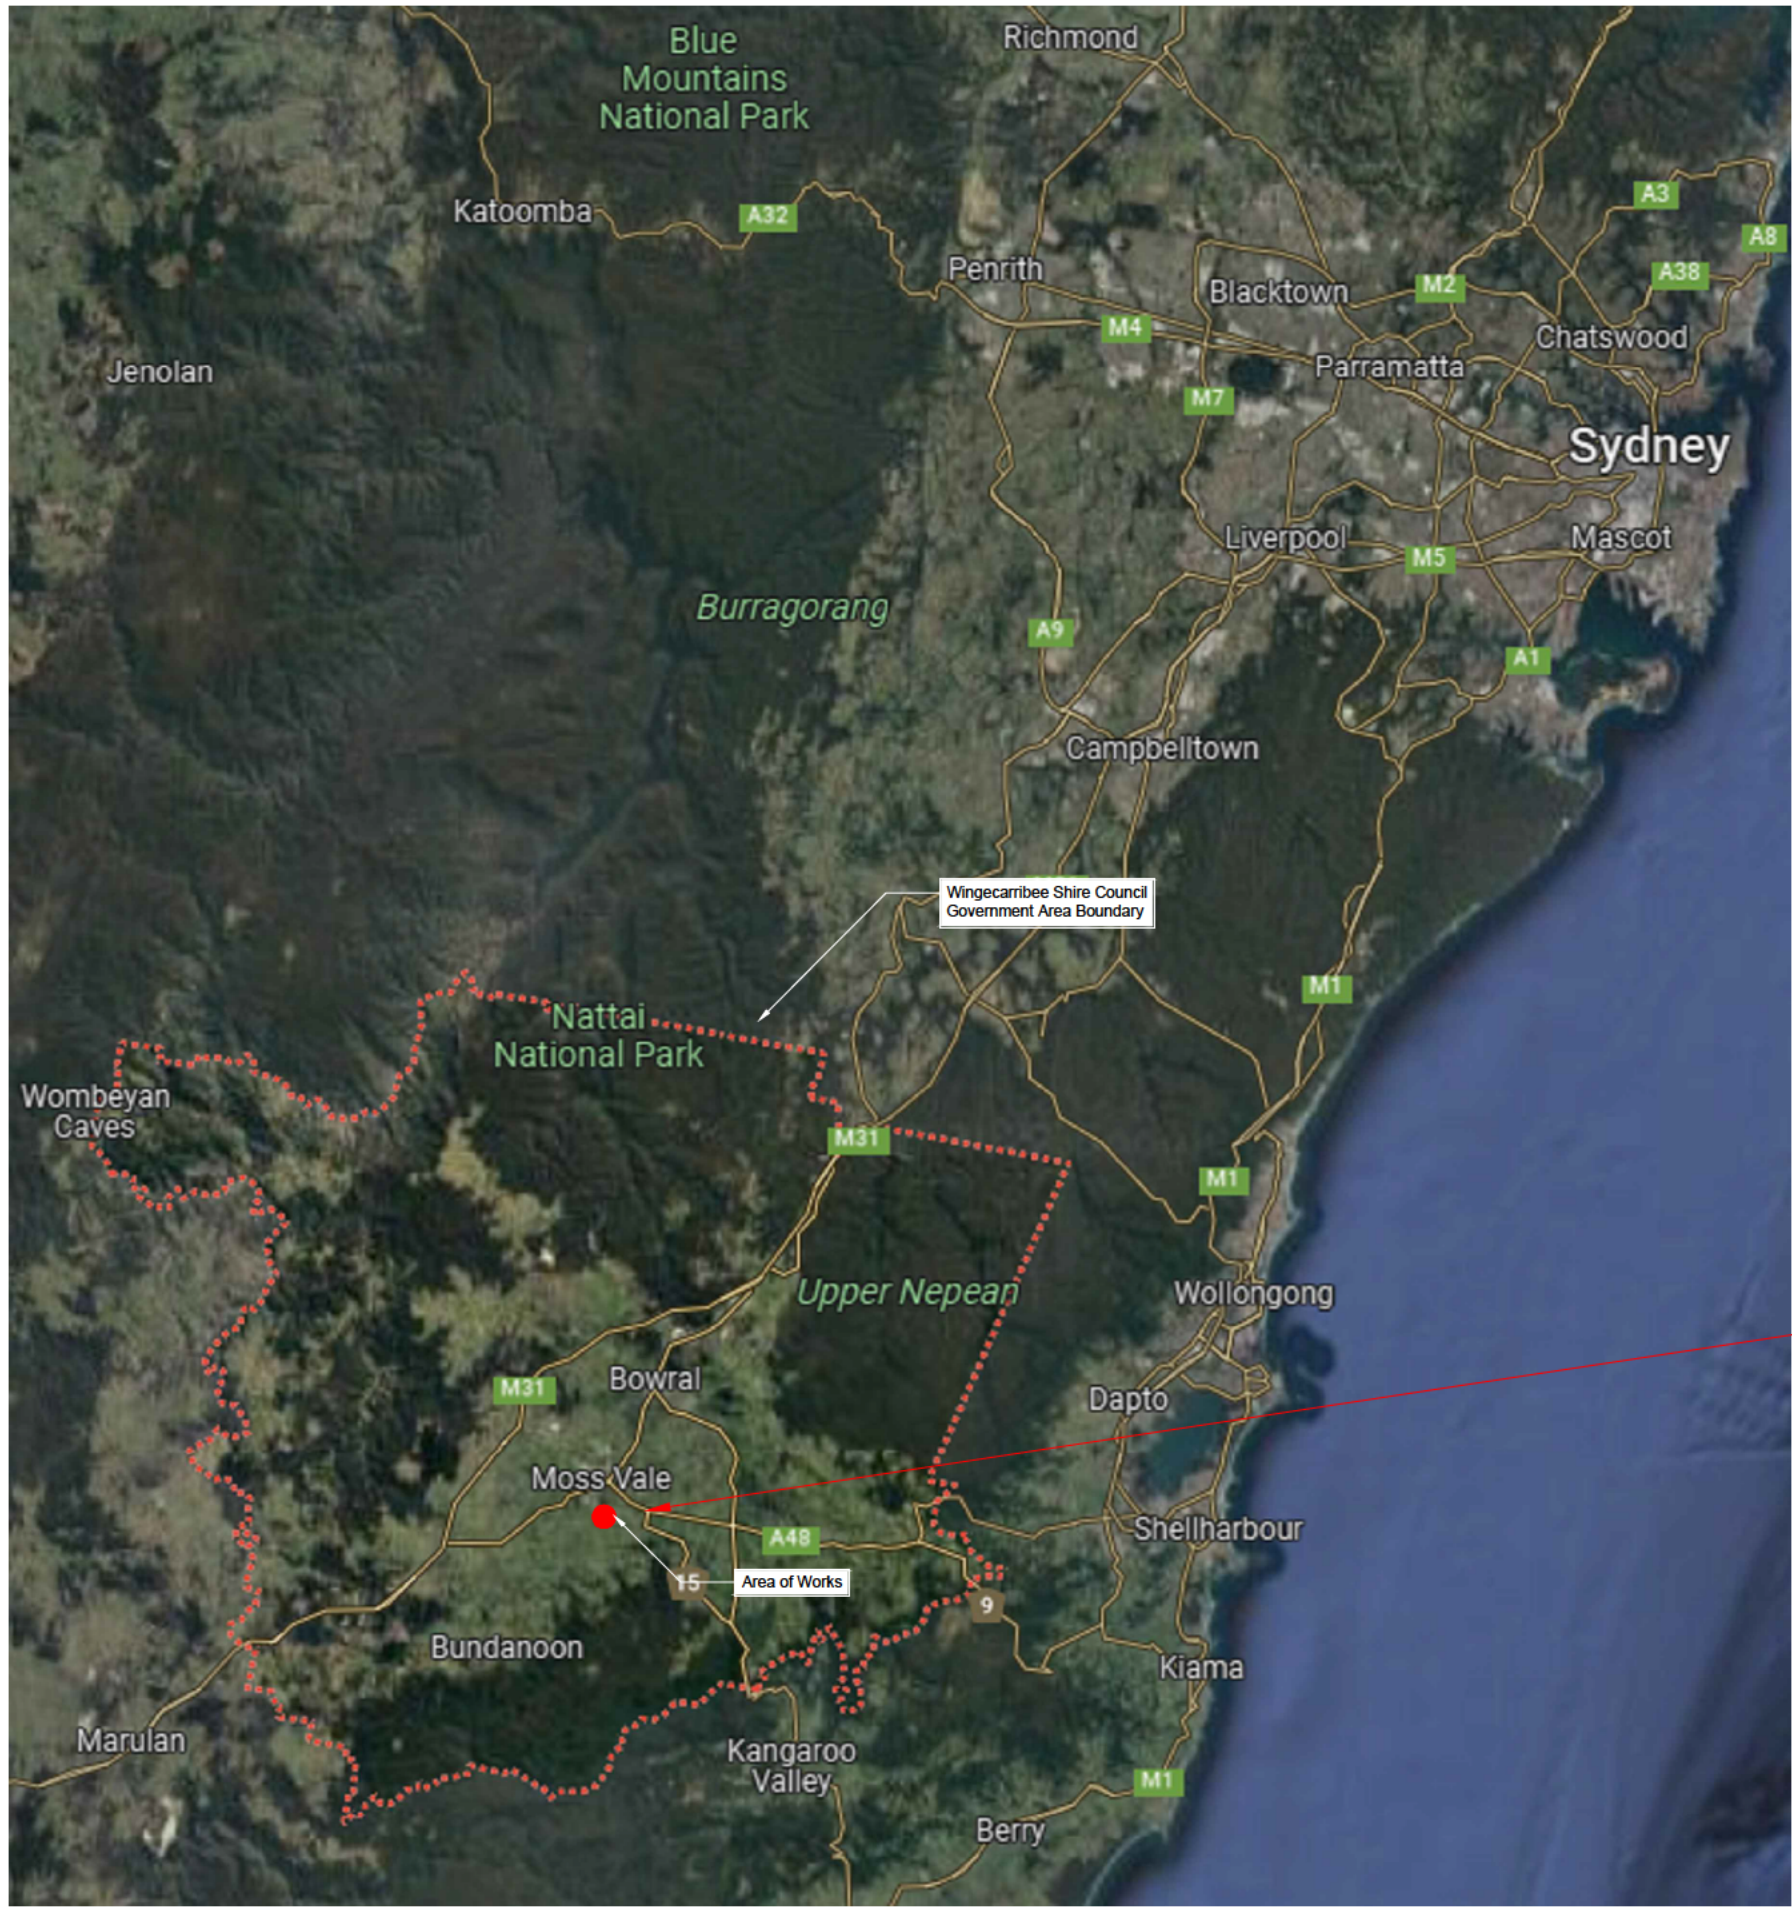

| REV | DATE | REVISIONS | DRAWN | DESIGN | APP | REF NO. | REFERENCE DRAWING | NUMBER |
|-----|----------|----------------|-------|--------|-----|---------|-------------------|--------|
| A | 11/05/21 | CONCEPT DESIGN | CON | DJ | DJ | - | - | |
| | | | | | | | | |
| | | | | | | | | |
TRUEWATER AUSTRALIA
PEOPLE • WATER • ENVIRONMENT

Aoyuan
building a healthy lifestyle

PROJECT
ASHBOURNE DEVELOPMENT, MOSS VALE - INTERIM WASTEWATER TREATMENT PLANT

DISCLAIMER
ALL DIMENSIONS TO BE CHECKED ON SITE BY CONTRACTOR PRIOR TO CONSTRUCTION. USE WRITTEN DIMENSIONS ONLY.

JOB STATUS
CONCEPT

DRAWING TITLE
AREA OF OPERATIONS - LOCAL GOVERNMENT BOUNDARY

DRAWING NO.
ASH-IWWTS-G-0002

REV.
A



| REV | DATE | REVISIONS | DRAWN | DESIGN | APP | REF NO. | REFERENCE DRAWING | NUMBER |
|-----|----------|----------------|-------|--------|-----|---------|-------------------|--------|
| A | 11/05/21 | CONCEPT DESIGN | CON | DJ | DJ | - | - | |
| | | | | | | | | |
| | | | | | | | | |
PROJECT
ASHBOURNE DEVELOPMENT, MOSS VALE - INTERIM WASTEWATER TREATMENT PLANT

DISCLAIMER
 ALL DIMENSIONS TO BE CHECKED ON SITE BY CONTRACTOR PRIOR TO CONSTRUCTION. USE WRITTEN DIMENSIONS ONLY.


SCALE:
 1:8500

JOB STATUS
CONCEPT

DRAWING TITLE
AREA OF OPERATIONS - LOT AND DP IDENTIFICATION

DRAWING NO.
ASH-IWWTS-G-0003

REV.
A

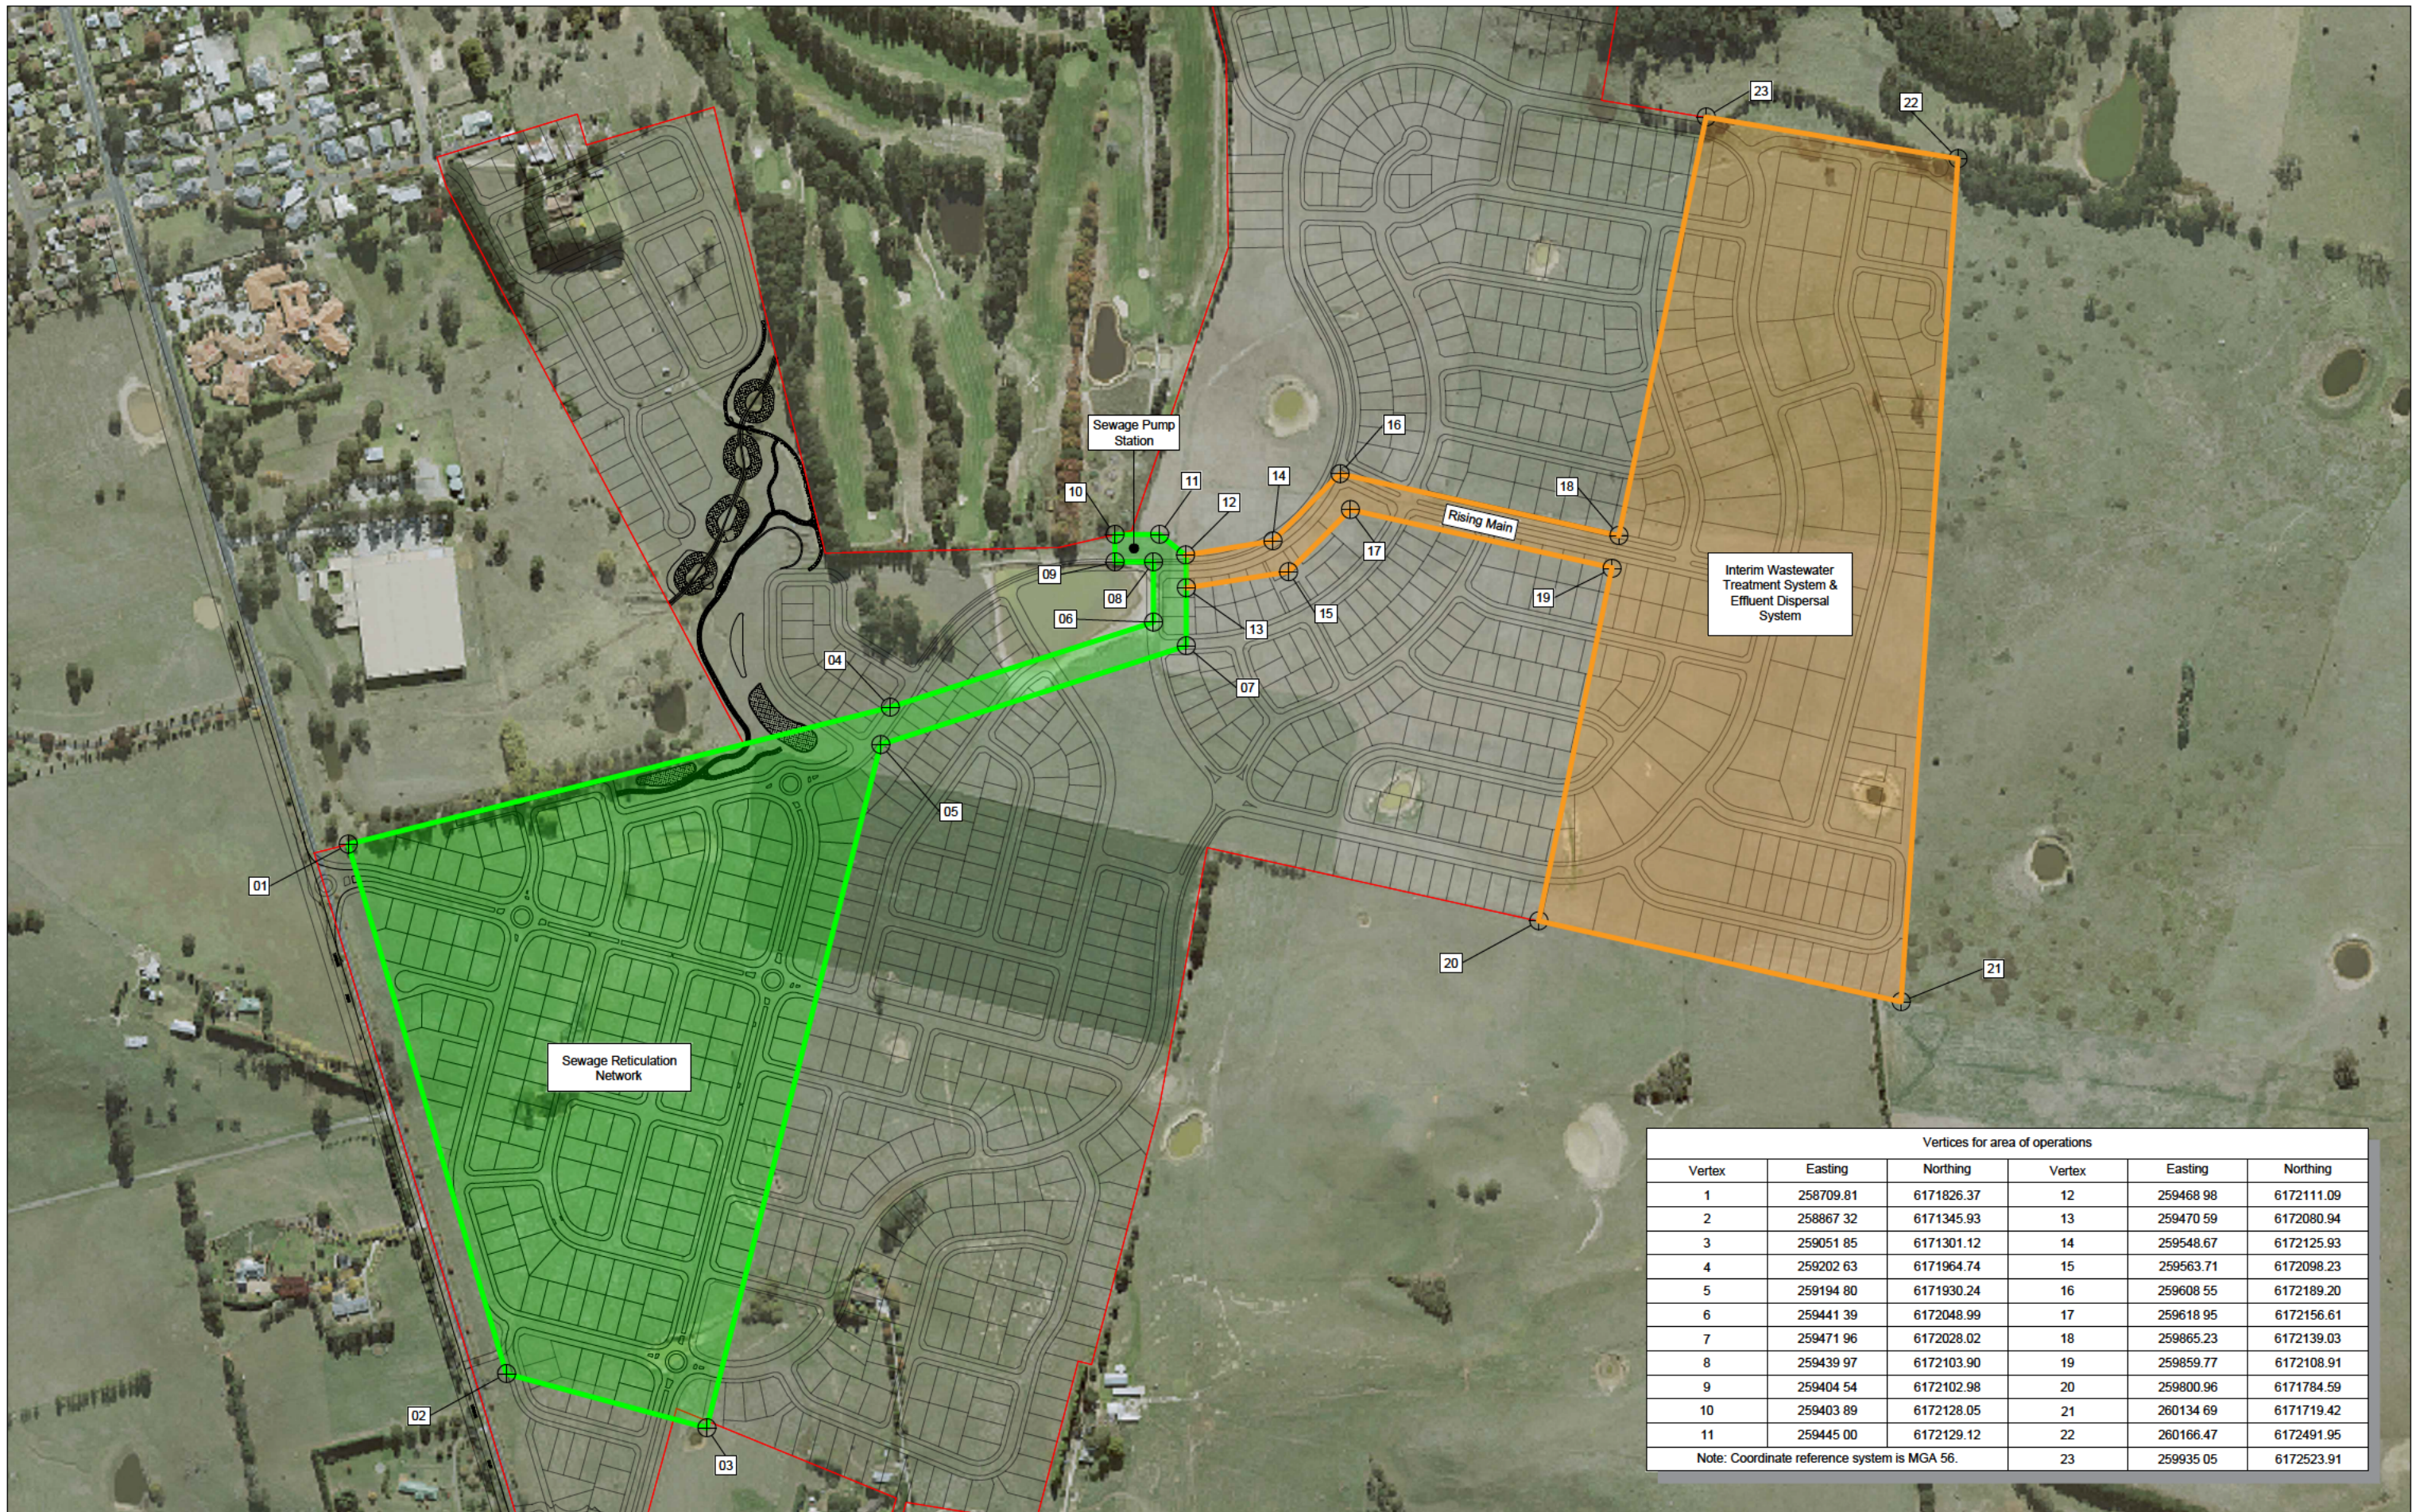

| Vertices for area of operations | | | | | |
|---------------------------------|-----------|------------|--------|-----------|------------|
| Vertex | Easting | Northing | Vertex | Easting | Northing |
| 1 | 258709.81 | 6171826.37 | 12 | 259468.98 | 6172111.09 |
| 2 | 258867.32 | 6171345.93 | 13 | 259470.59 | 6172080.94 |
| 3 | 259051.85 | 6171301.12 | 14 | 259548.67 | 6172125.93 |
| 4 | 259202.63 | 6171964.74 | 15 | 259563.71 | 6172098.23 |
| 5 | 259194.80 | 6171930.24 | 16 | 259608.55 | 6172189.20 |
| 6 | 259441.39 | 6172048.99 | 17 | 259618.95 | 6172156.61 |
| 7 | 259471.96 | 6172028.02 | 18 | 259865.23 | 6172139.03 |
| 8 | 259439.97 | 6172103.90 | 19 | 259859.77 | 6172108.91 |
| 9 | 259404.54 | 6172102.98 | 20 | 259800.96 | 6171784.59 |
| 10 | 259403.89 | 6172128.05 | 21 | 260134.69 | 6171719.42 |
| 11 | 259445.00 | 6172129.12 | 22 | 260166.47 | 6172491.95 |
| | | | 23 | 259935.05 | 6172523.91 |

Note: Coordinate reference system is MGA 56.

| REV | DATE | REVISIONS | DRAWN | DESIGN | APP | REF NO. | REFERENCE DRAWING | NUMBER |
|-----|----------|----------------|-------|--------|-----|---------|-------------------|---------|
| A | 11/05/21 | CONCEPT DESIGN | CDN | DJ | DJ | - | - | |
| | | | | | | | | |
| | | | | | | | | |
| | | | | | | | | |
| | | | | | | | APPROVED BY | INITIAL |
| | | | | | | | James Mahoney | |
| | | | | | | | Daniel Mahoney | |



PROJECT
ASHBOURNE DEVELOPMENT, MOSS VALE - INTERIM WASTEWATER TREATMENT PLANT

JOB STATUS
CONCEPT

DISCLAIMER
 ALL DIMENSIONS TO BE CHECKED ON SITE BY CONTRACTOR PRIOR TO CONSTRUCTION. USE WRITTEN DIMENSIONS ONLY.

SCALE:
 1:5500

DRAWING TITLE
AREA OF OPERATIONS - BOUNDARY OF OPERATIONS

DRAWING NO.
ASH-IWWTS-G-0004

REV.
A